

PARKING AREA KEY PLAN N.T.S.

SITE INFORMATION


LAND INFORMATION FROM PORTLAND TITLE OFFICE OF LOT 51:
 RECORDED PLAN FOR BLOCK "C" WITH STREET FRONTAGE
 CITY OF TORONTO (FORMERLY CITY OF NORTH YORK) BY
 TORONTO STREET PLAN AND HIGHWAYS DEPT.
 ELEVATIONS HEREIN ARE GENERAL AND ARE REFERRED TO THE
 BEST AVAILABLE CHARTS, WITH AN ACCURACY OF 1:2000.
 THE SITE IS ADJACENT TO VARIOUS UTILITIES.

BUILDING CODE ANALYSIS

EX. CONDOMINIUM	3.2.2.4
EX. OFFICE	3.2.2.4
EX. STORES	3.2.2.4
EX. INDUSTRIAL	3.2.2.4
EX. RESIDENTIAL	3.2.2.4
EX. PUBLIC	3.2.2.4
EX. COMMERCIAL	3.2.2.4

SCALE

1:500

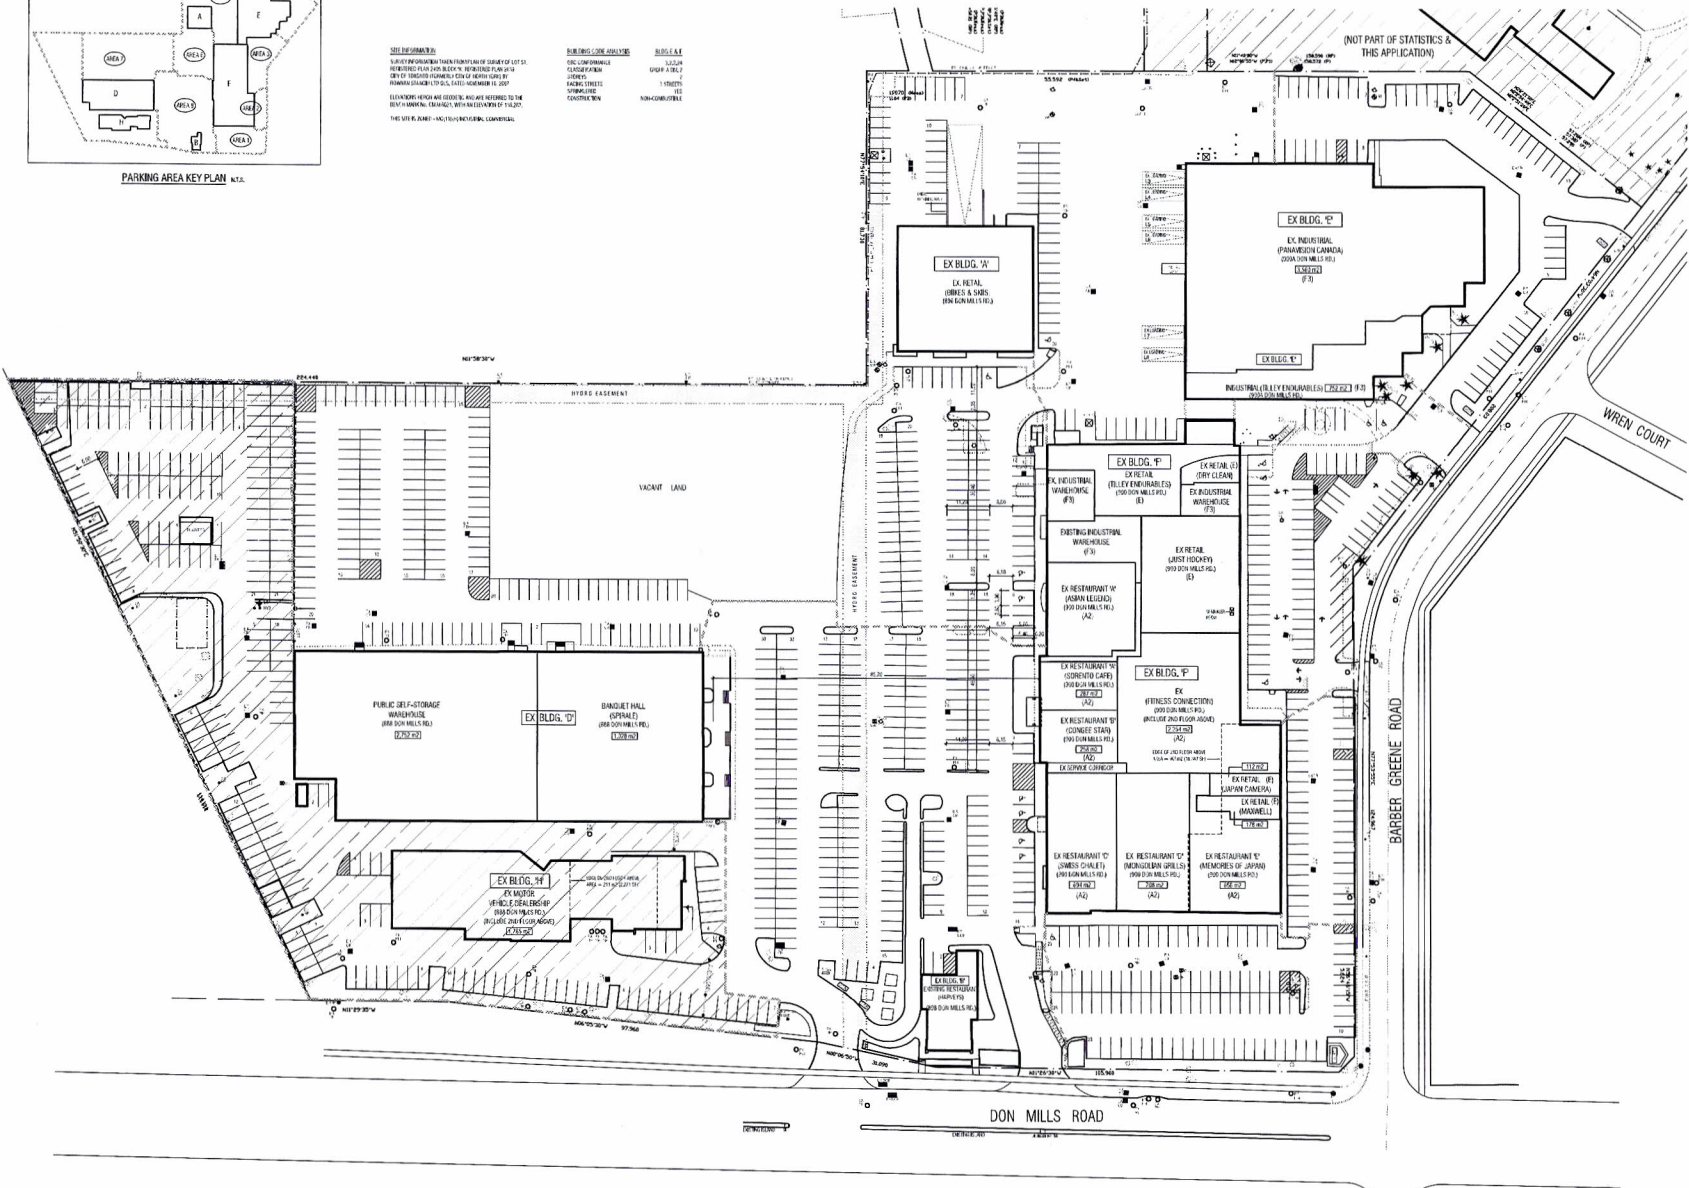

ISSUE		
No.	Date	Remarks
1	2011-08-28	For Public Review
2	2012-04-04	For Public Review
3	2012-06-11	For Public Review
4	2012-09-02	For Construction

No.	Date	Remarks
1	2012-09-05	Final Location of Garage Van 5-Min. T.C. (See Note 1)

- REVISIONS**
- UNAUTHORIZED REPRODUCTION OR USE OF THIS DRAWING IS STRICTLY PROHIBITED.
 - EXACT SCALE DIMENSIONS ONLY.
 - ANY DISCREPANCIES TO BE REPORTED TO THIS OFFICE.



PROPOSED FACADE RENOVATION TO
 BARBER GREENE PLAZA
 900 DON MILLS ROAD
 TORONTO, ONTARIO

SITE PLAN



Scale	1:500	Date	MAY 2012	Sheet No.	
Drawn	DL	Checked	LC		
Proj. No.					A1
					1035